




Teil 1 Zusatzwand - geschlossen

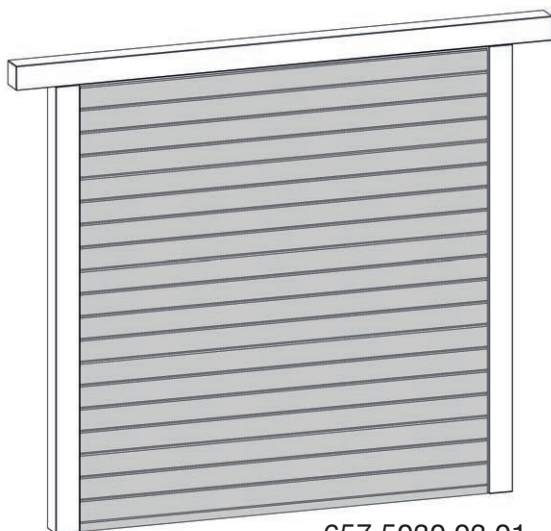

657.5030.03.01

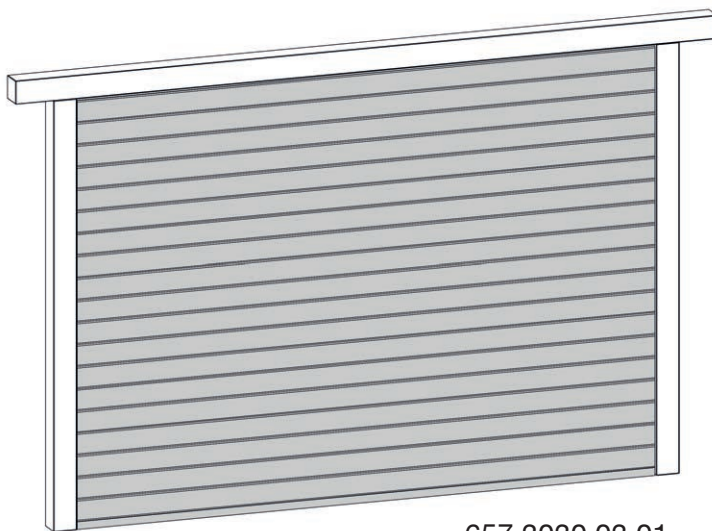

657.3030.03.01

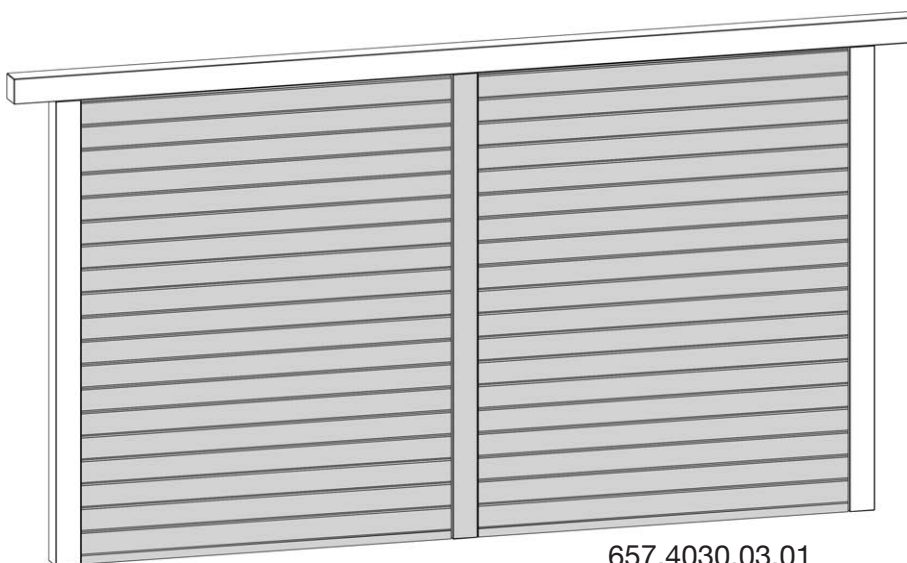

657.4030.03.01

Montageanleitung



800.0286.05.63






+



800.0286.20.41


=

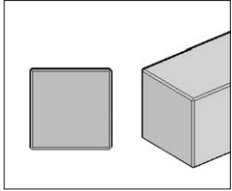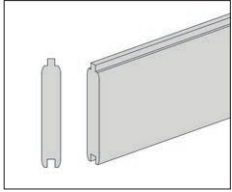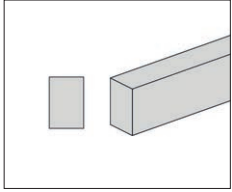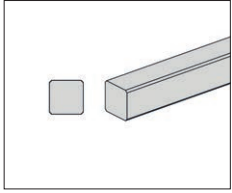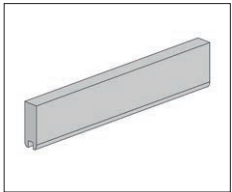


Pos	Bild	Abmessung (mm)	Anzahl (Stück)		
			657.3030.03.01	657.4030.03.01	657.5030.03.01
1	G657.01.0021 	140/140/2385	-	1	-
2	R002.0015.2775 R002.0015.1775 R002.0015.2275 	21/121/2775 21/121/1775 21/121/2275	20 - -	- 40 -	- - 20
3	R004.3013.3000 R004.3013.1900 R004.3013.2500 	45/70/3000 45/70/1900 45/70/2500	1 - -	- 2 -	- - 1
4	R002.3014.2300 	44/44/2290	3	4	2
5	G101.01.0018 	21/60/300	1	1	1

Pos	Bild	Abmessung (mm)	Anzahl (Stück)
M1	K001.1250.0004 	5,0 x 120	3
M2	K001.8050.0004 	5,0 x 80	20
M3	K001.5540.0004 	4,0 x 55	120

1

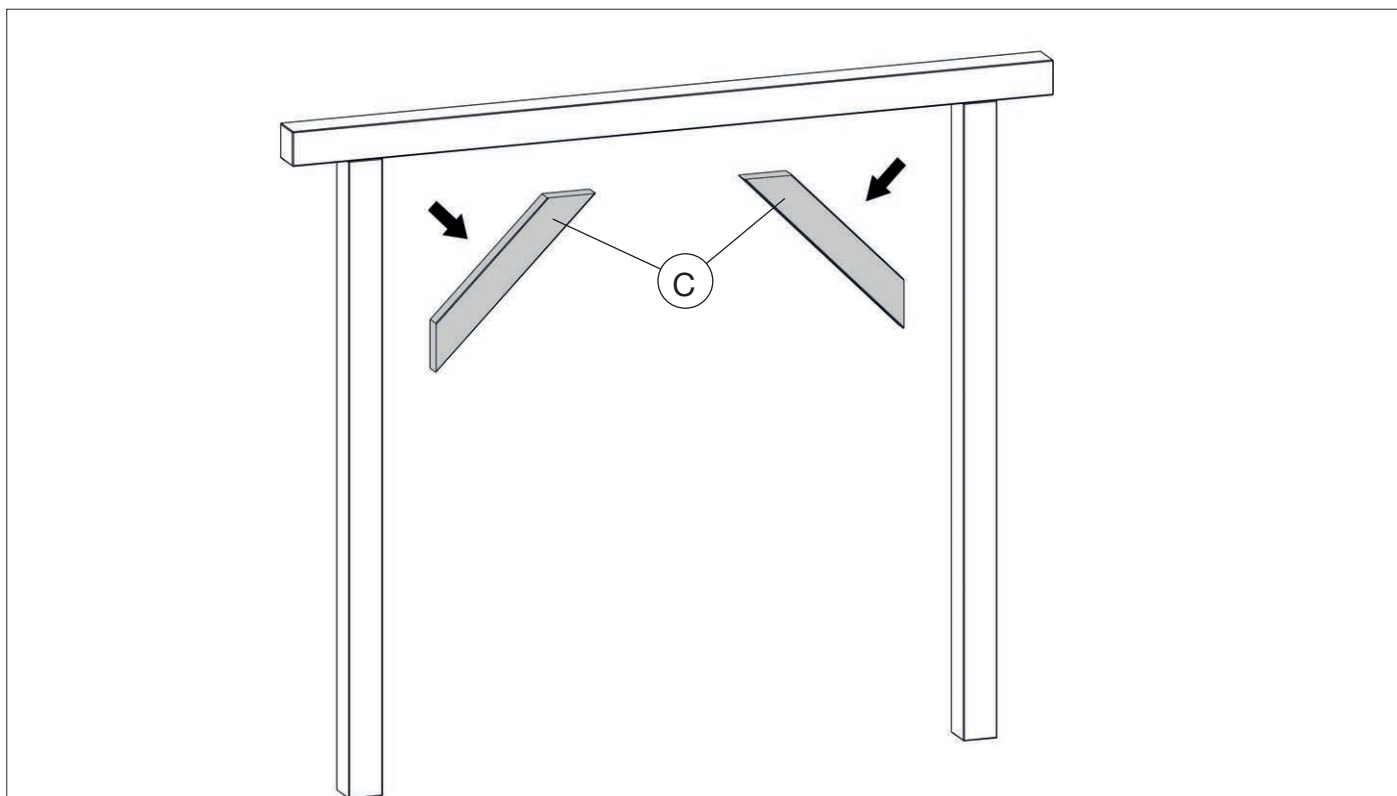


2

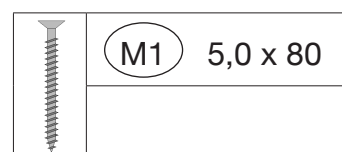

657.4030.03.01

A

a = a


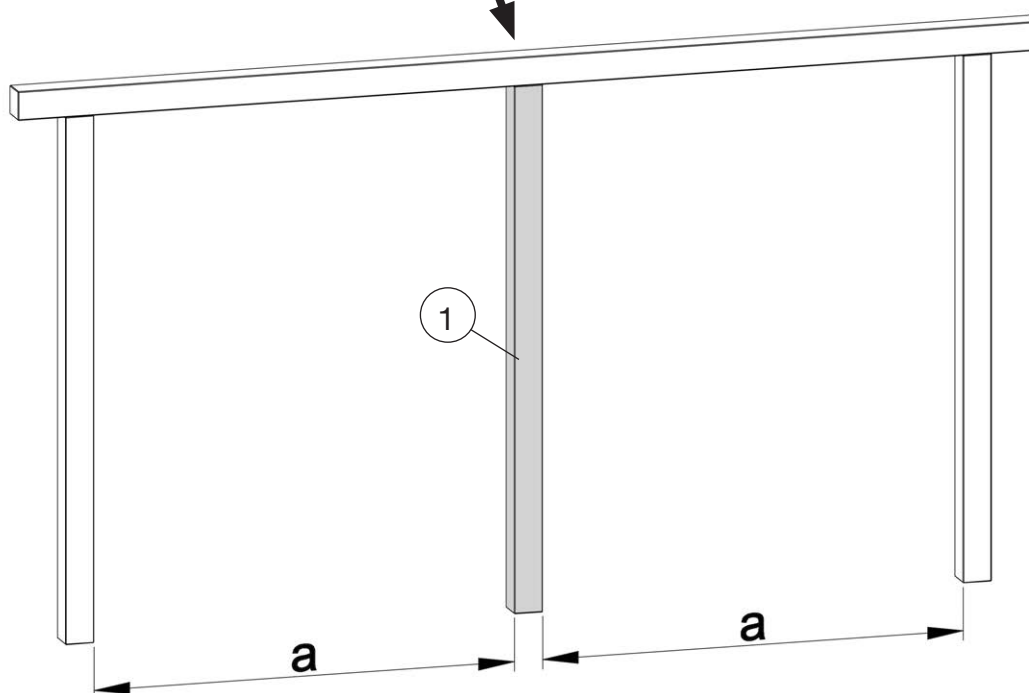


	M1	5,0 x 120


A

657.4030.03.01

3x M1

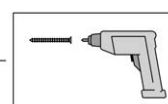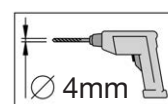

3

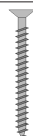	M2	5,0 x 80





B

2


3

5x M2


B

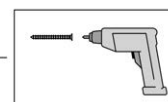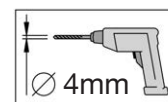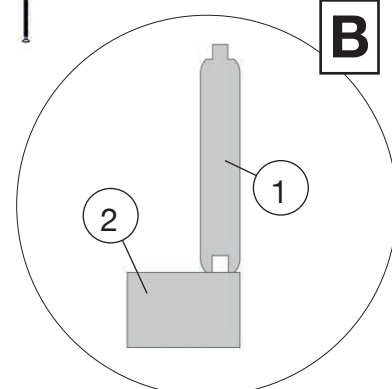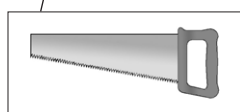





4

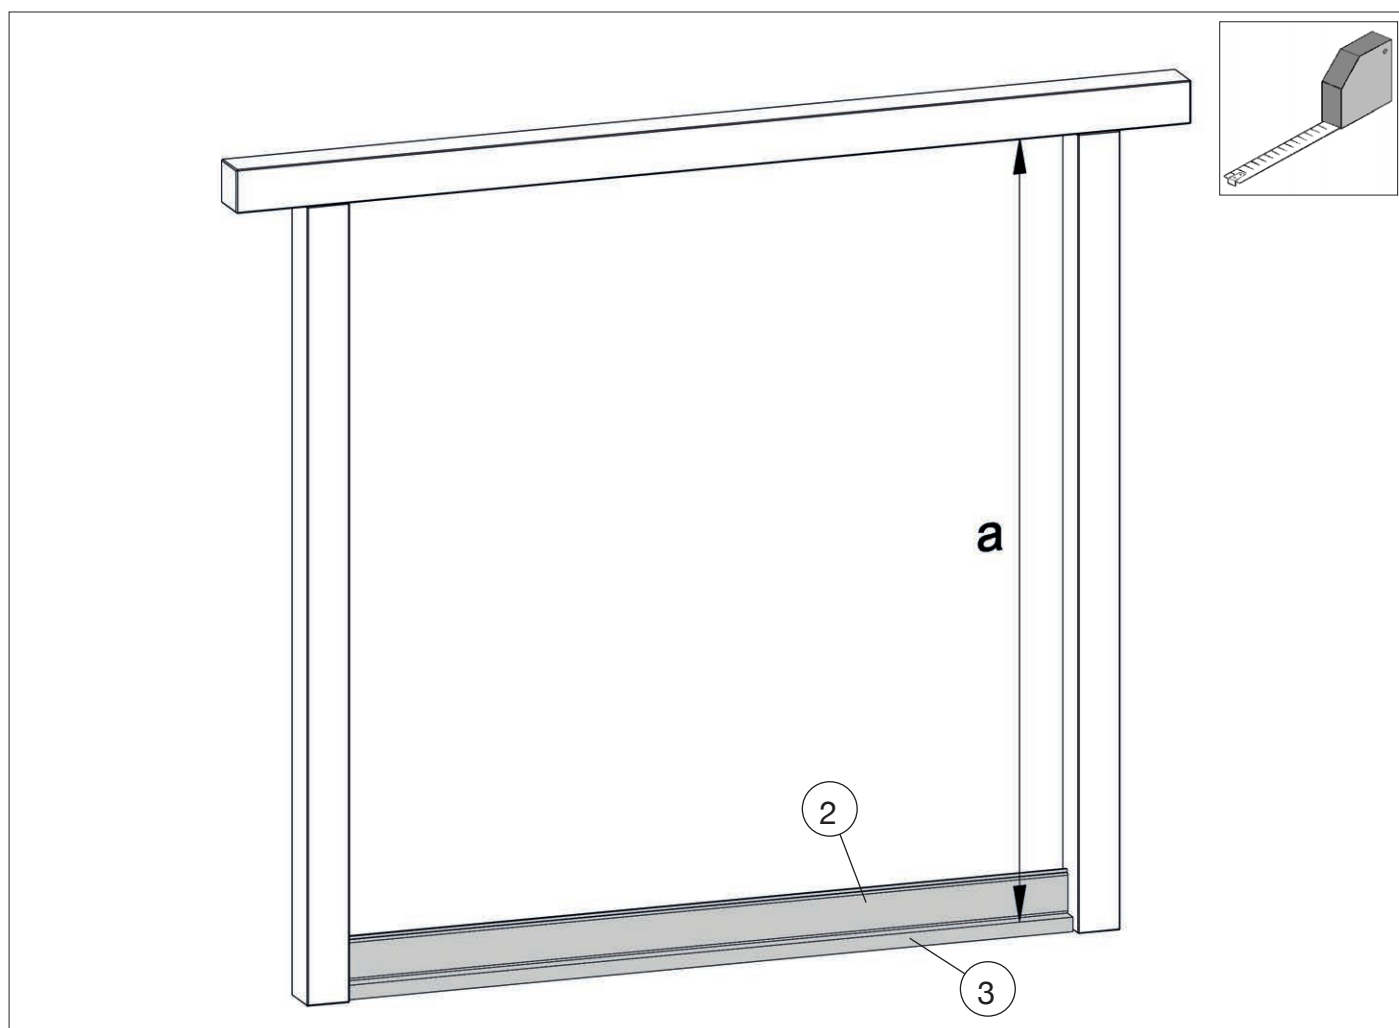



4.1

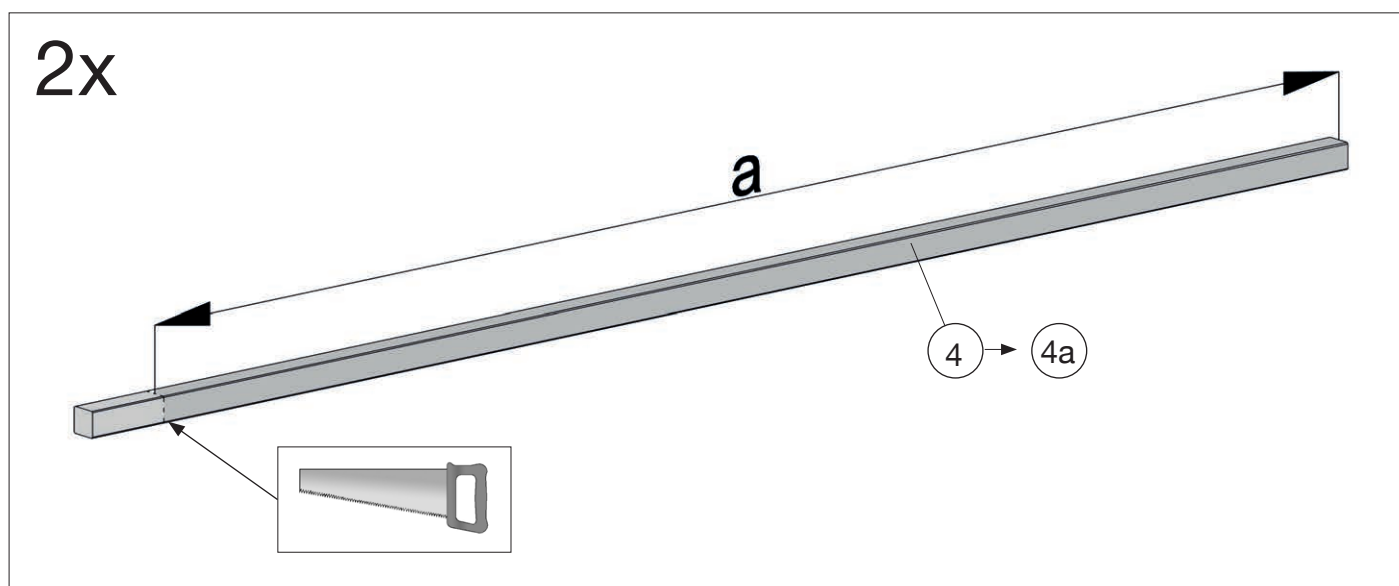



5

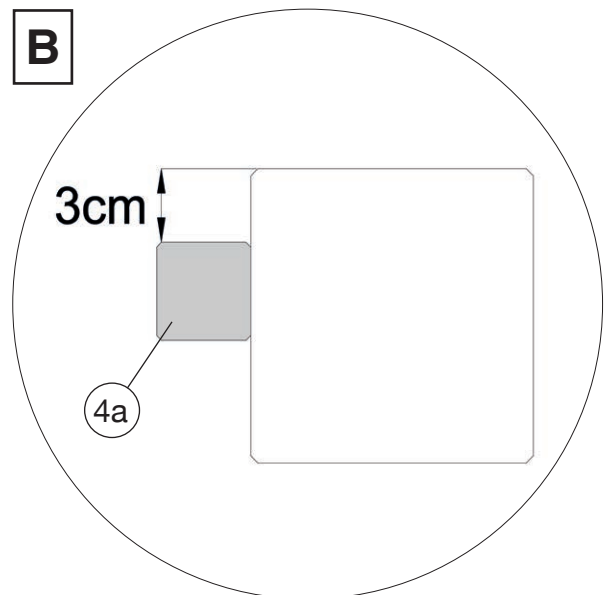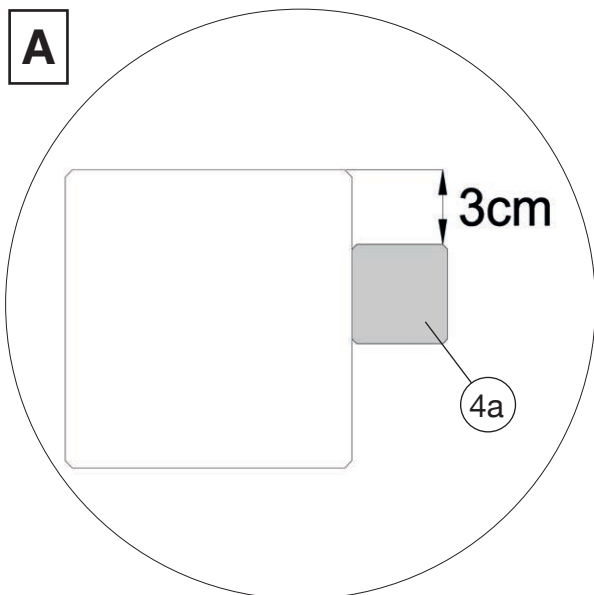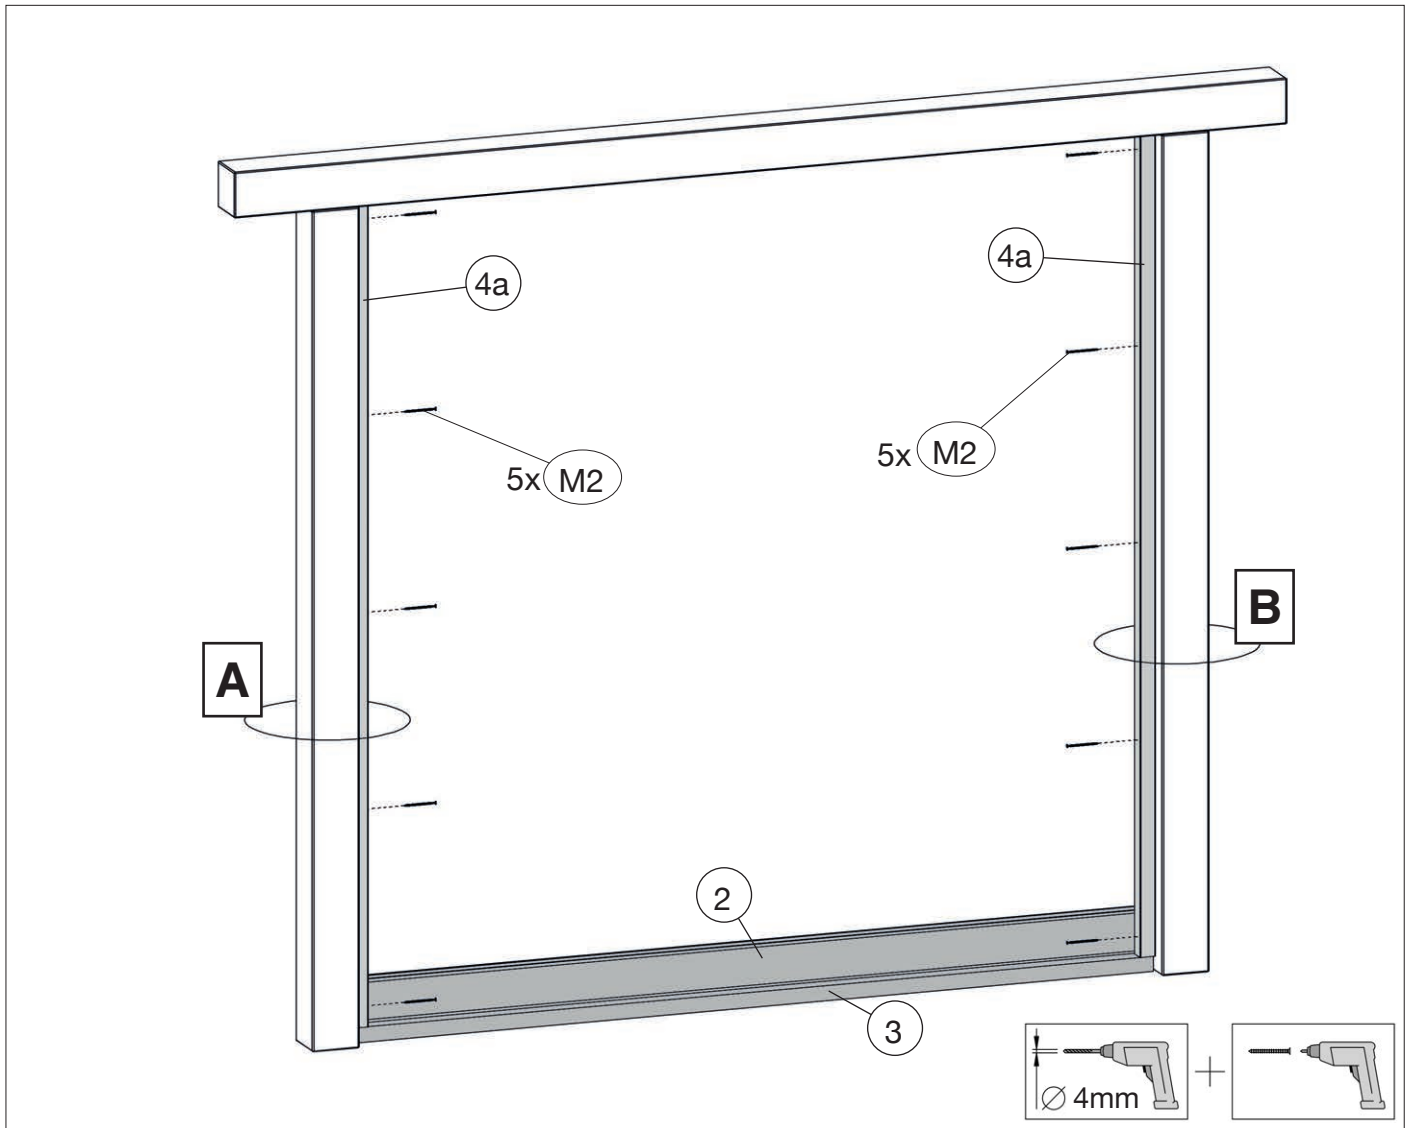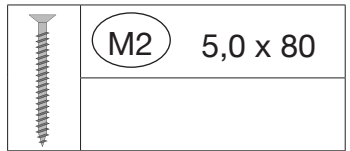



6

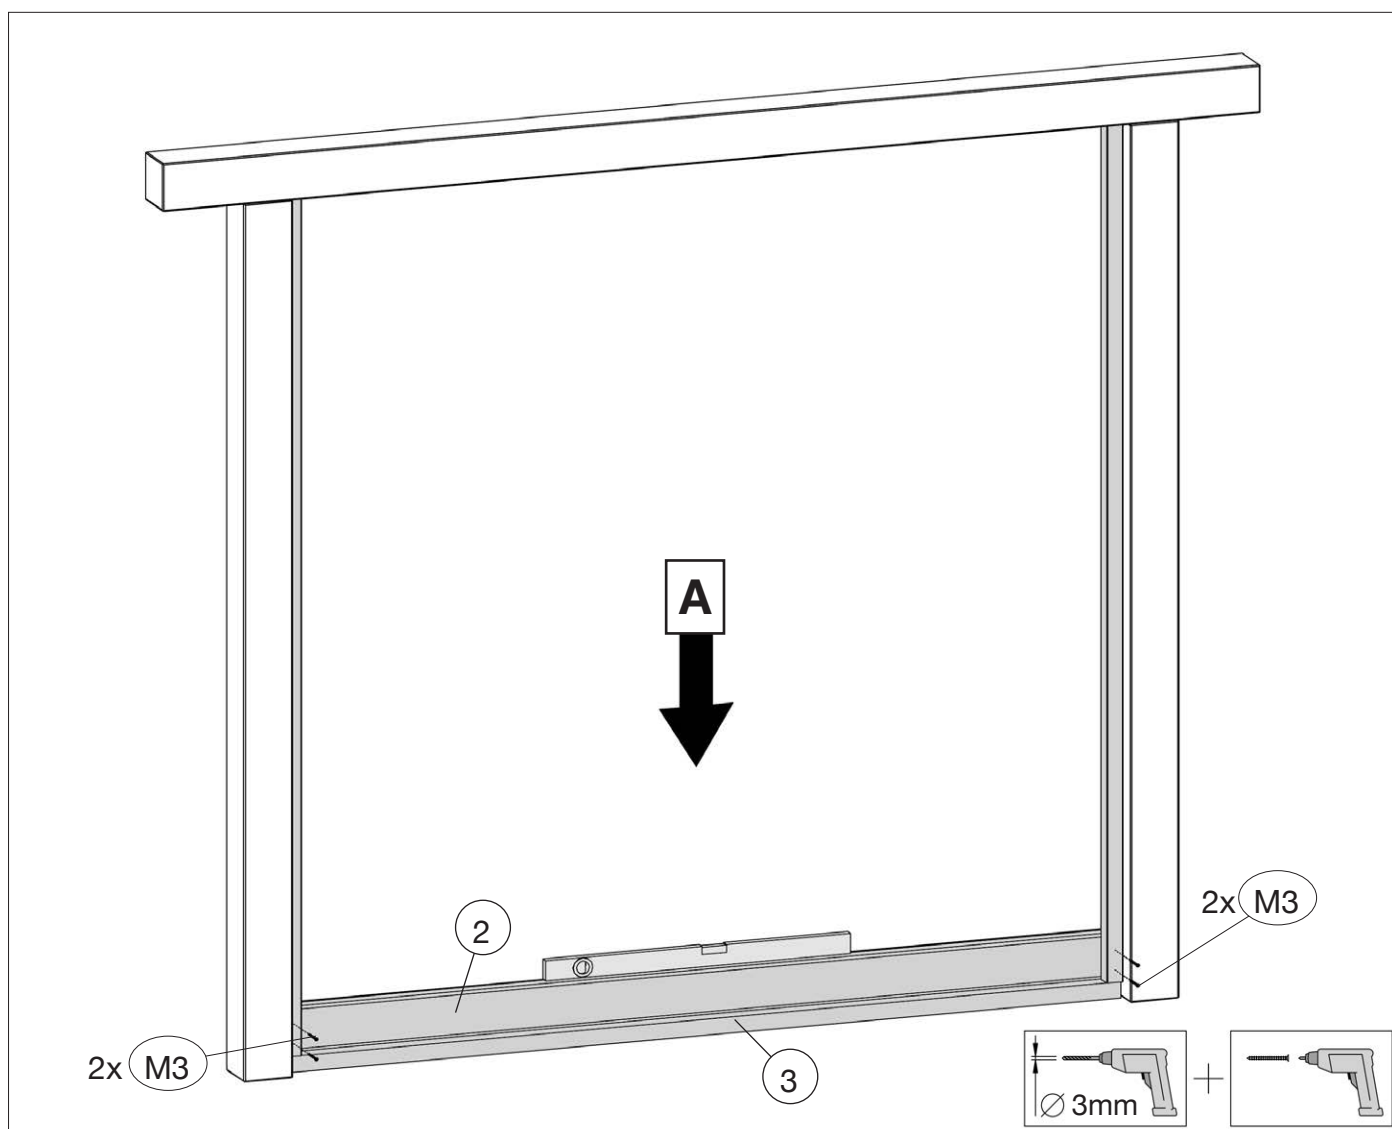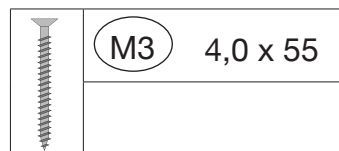


7

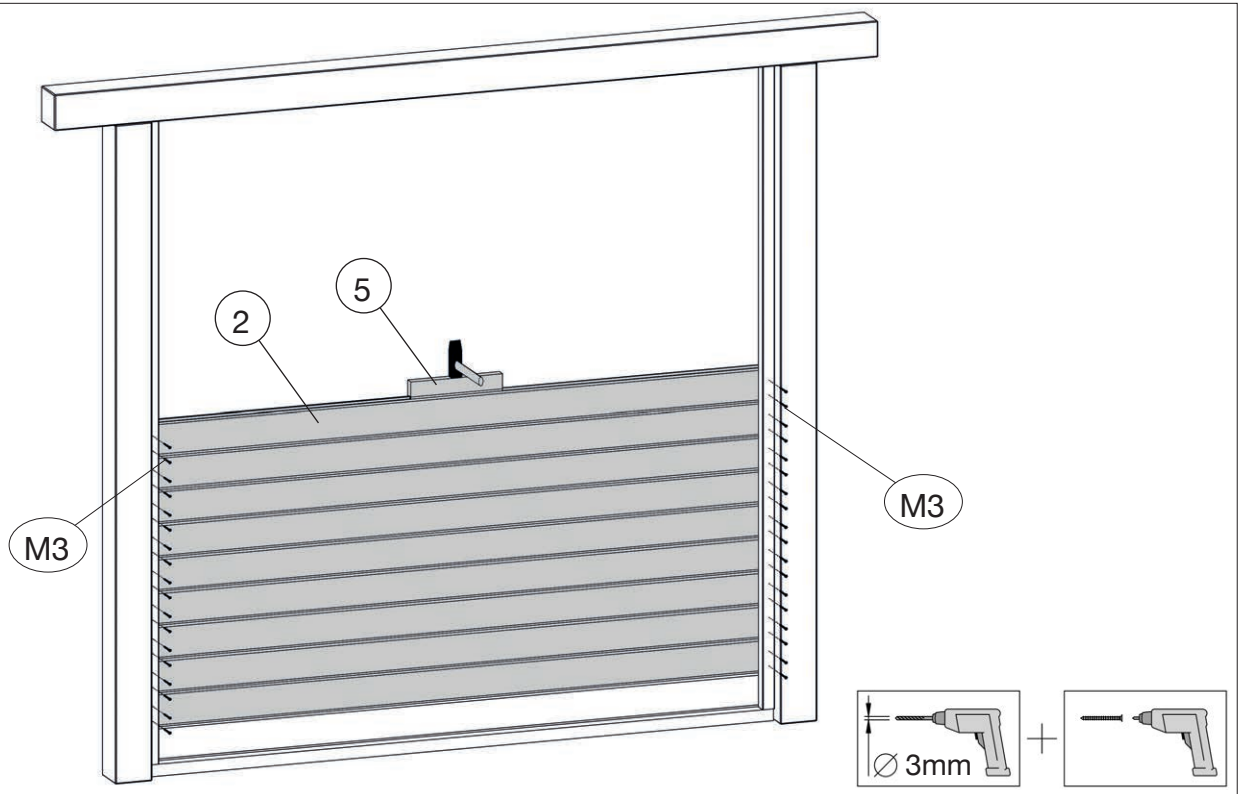
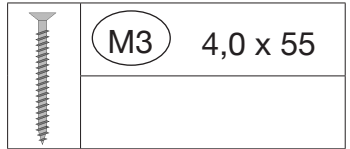


8

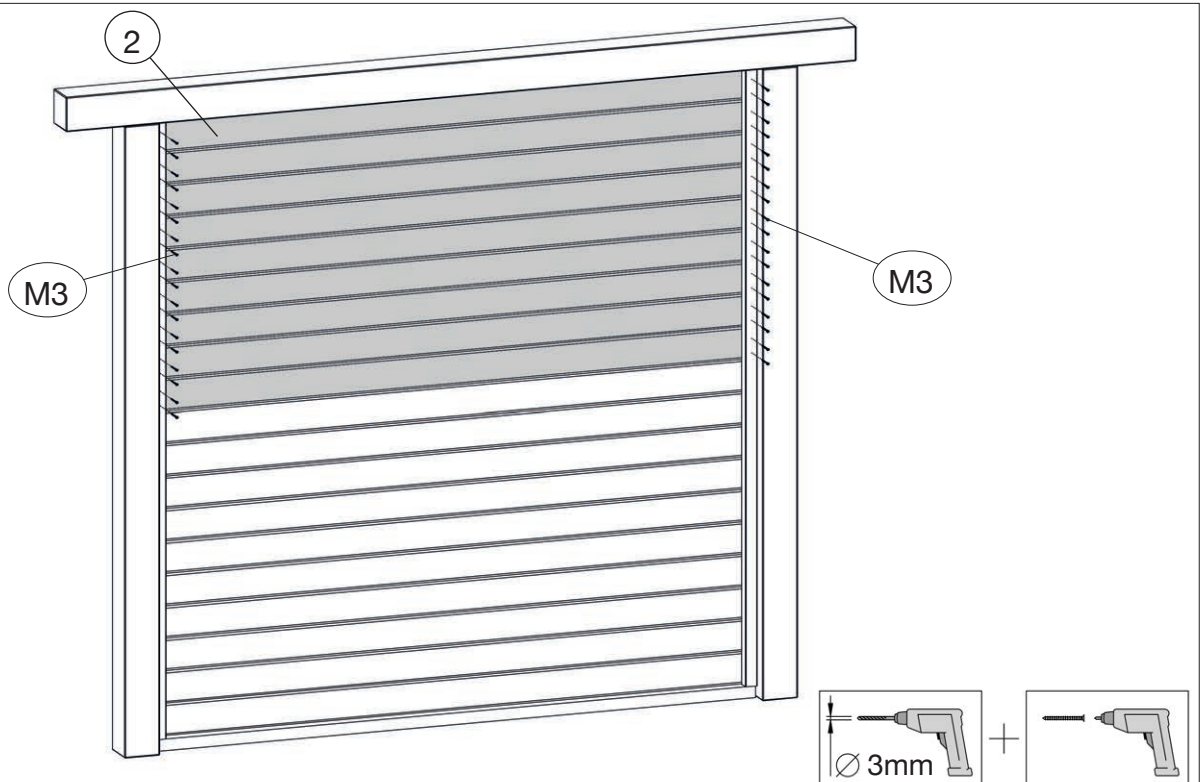
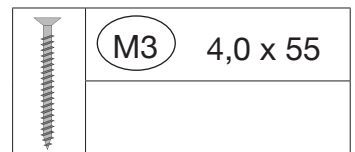


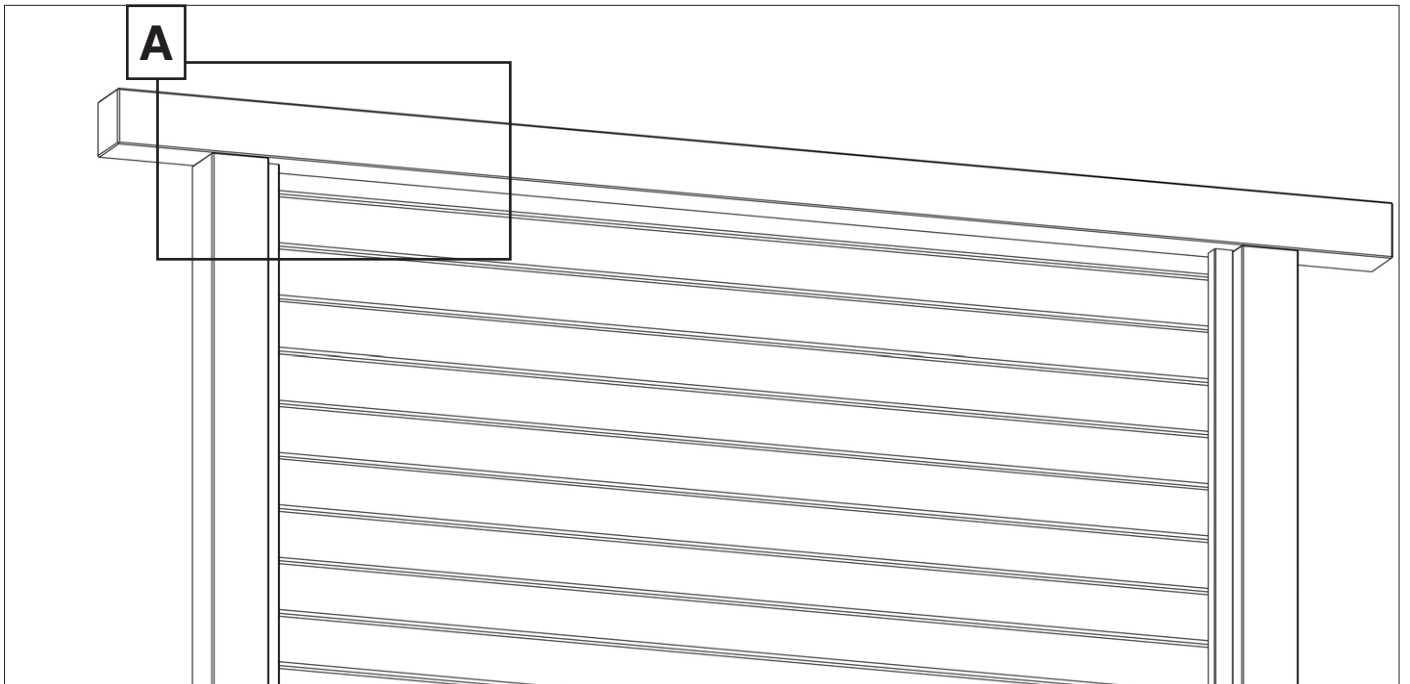


A

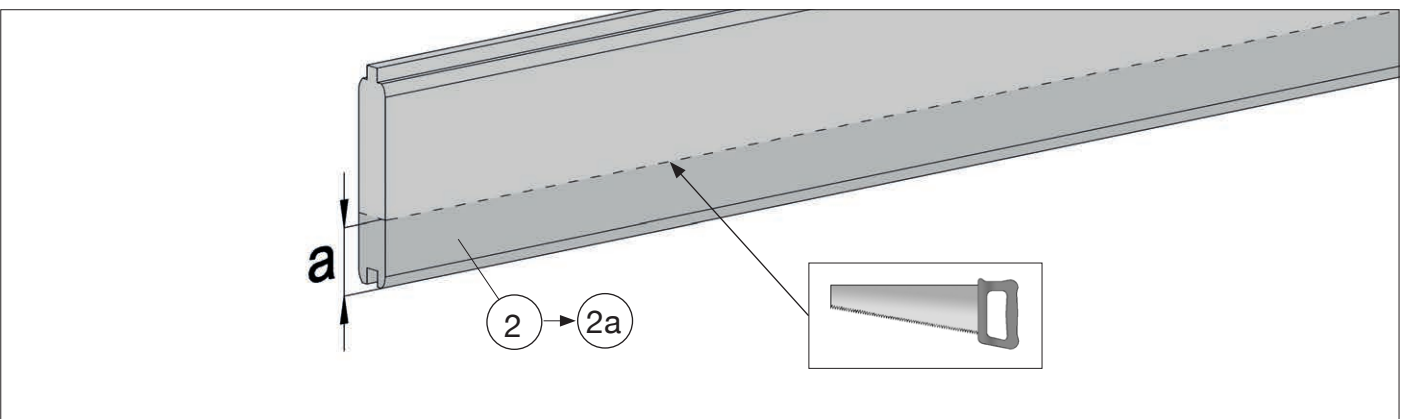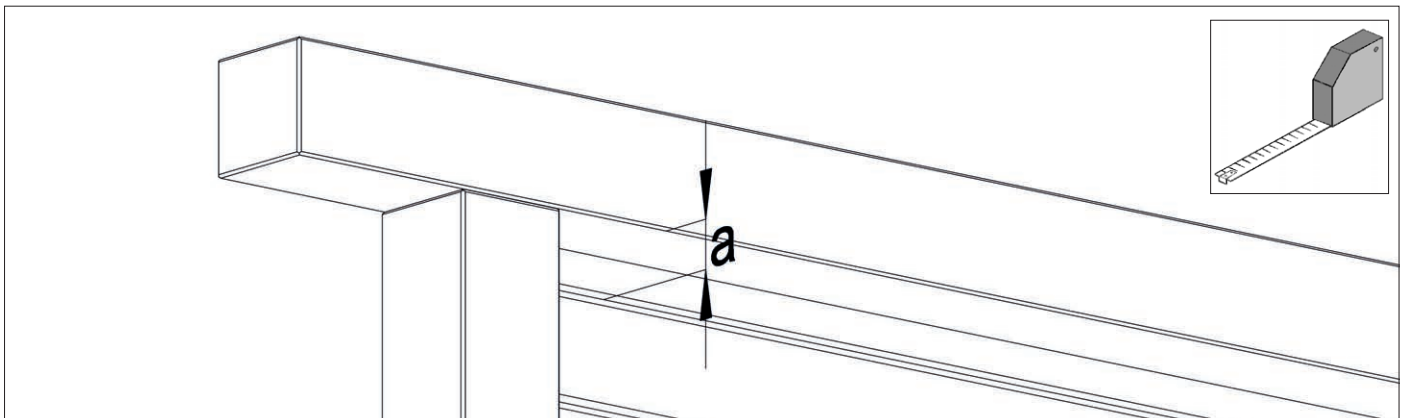


10

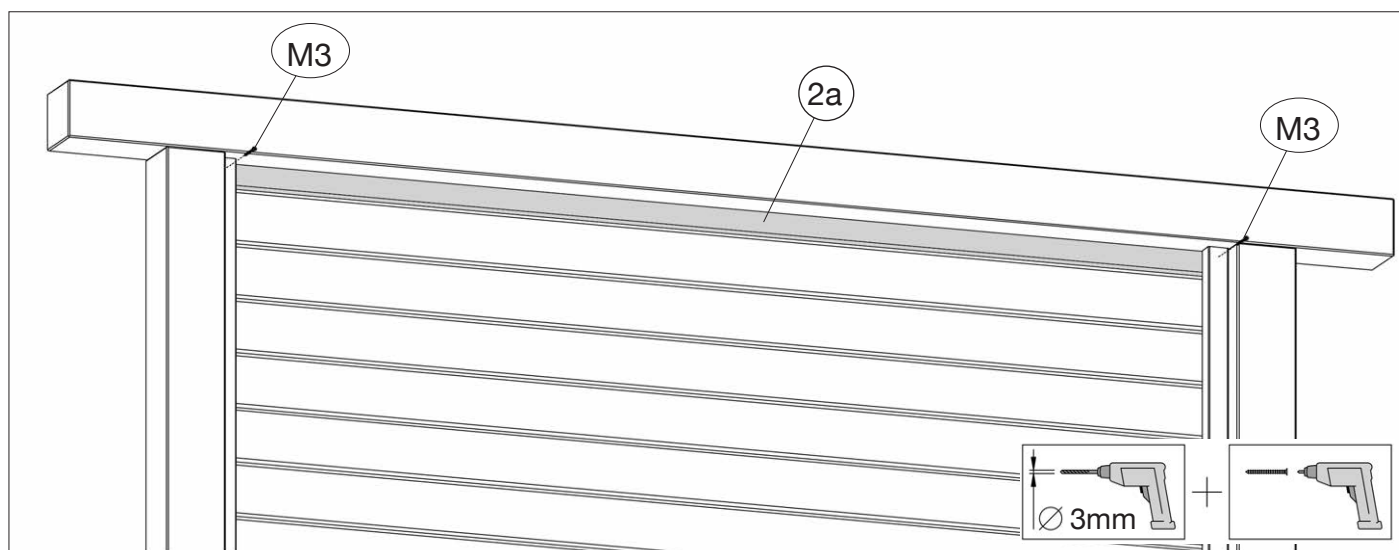
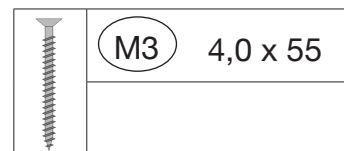



11

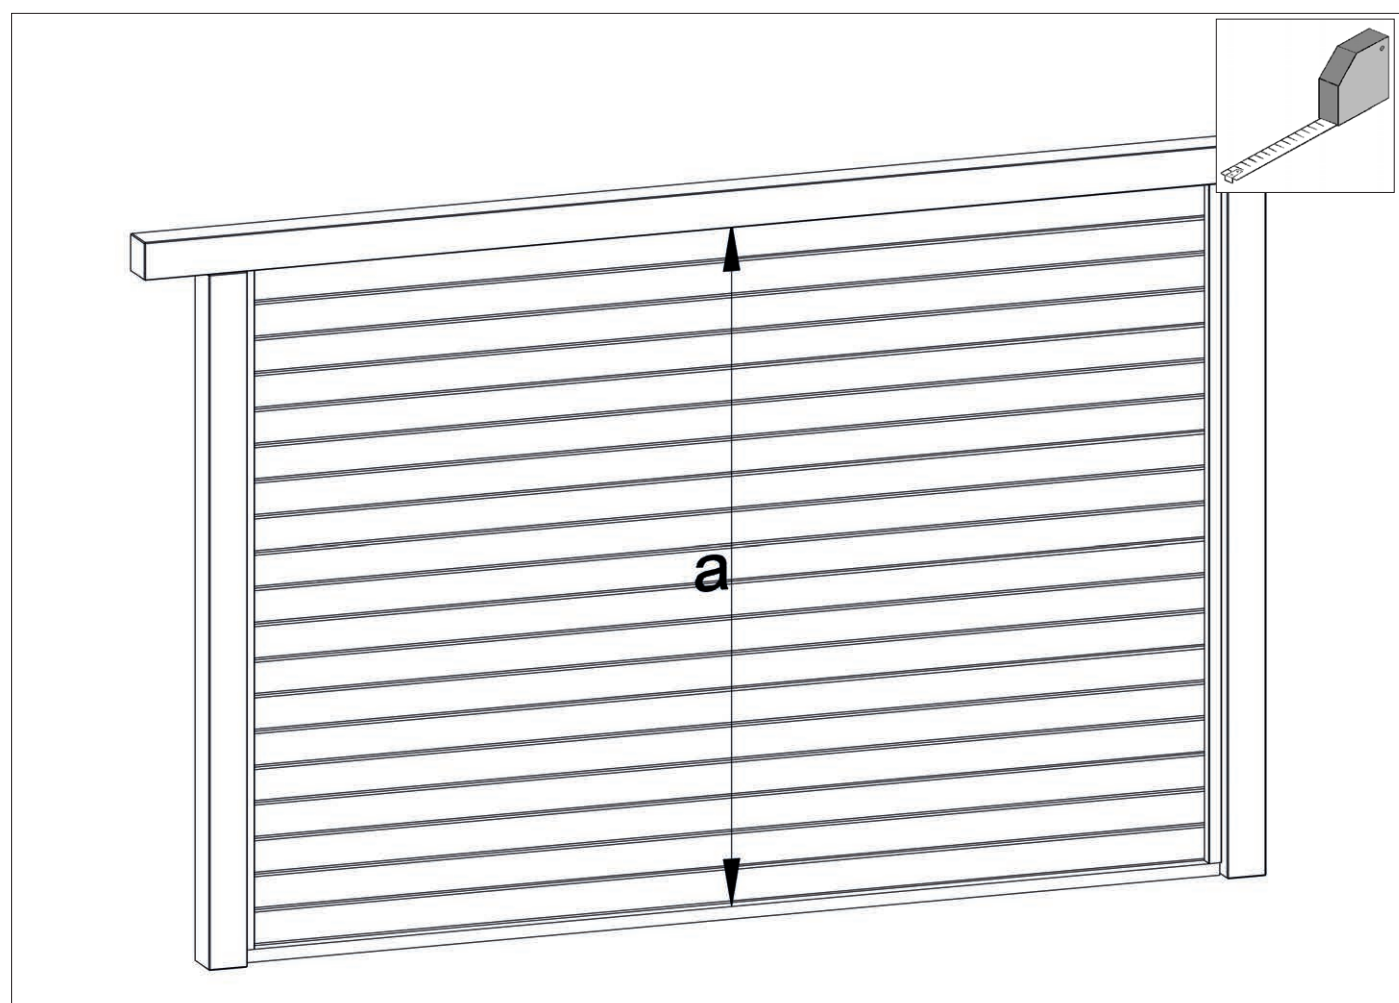

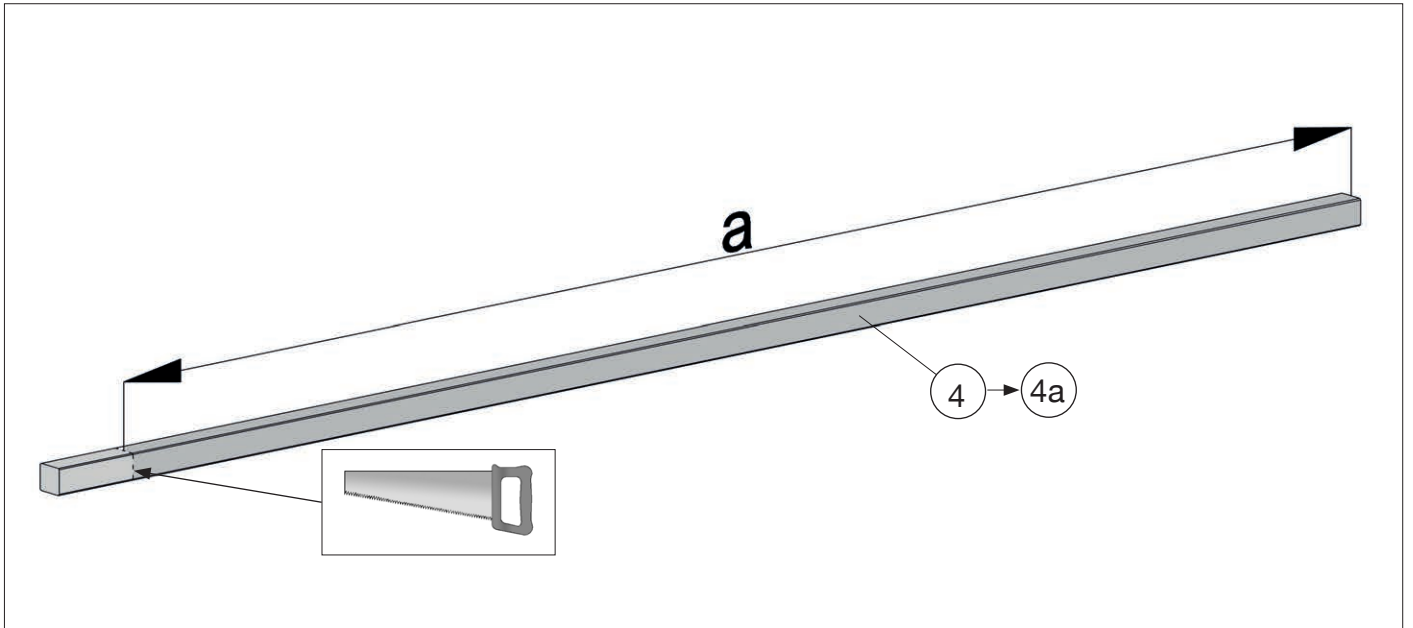

12

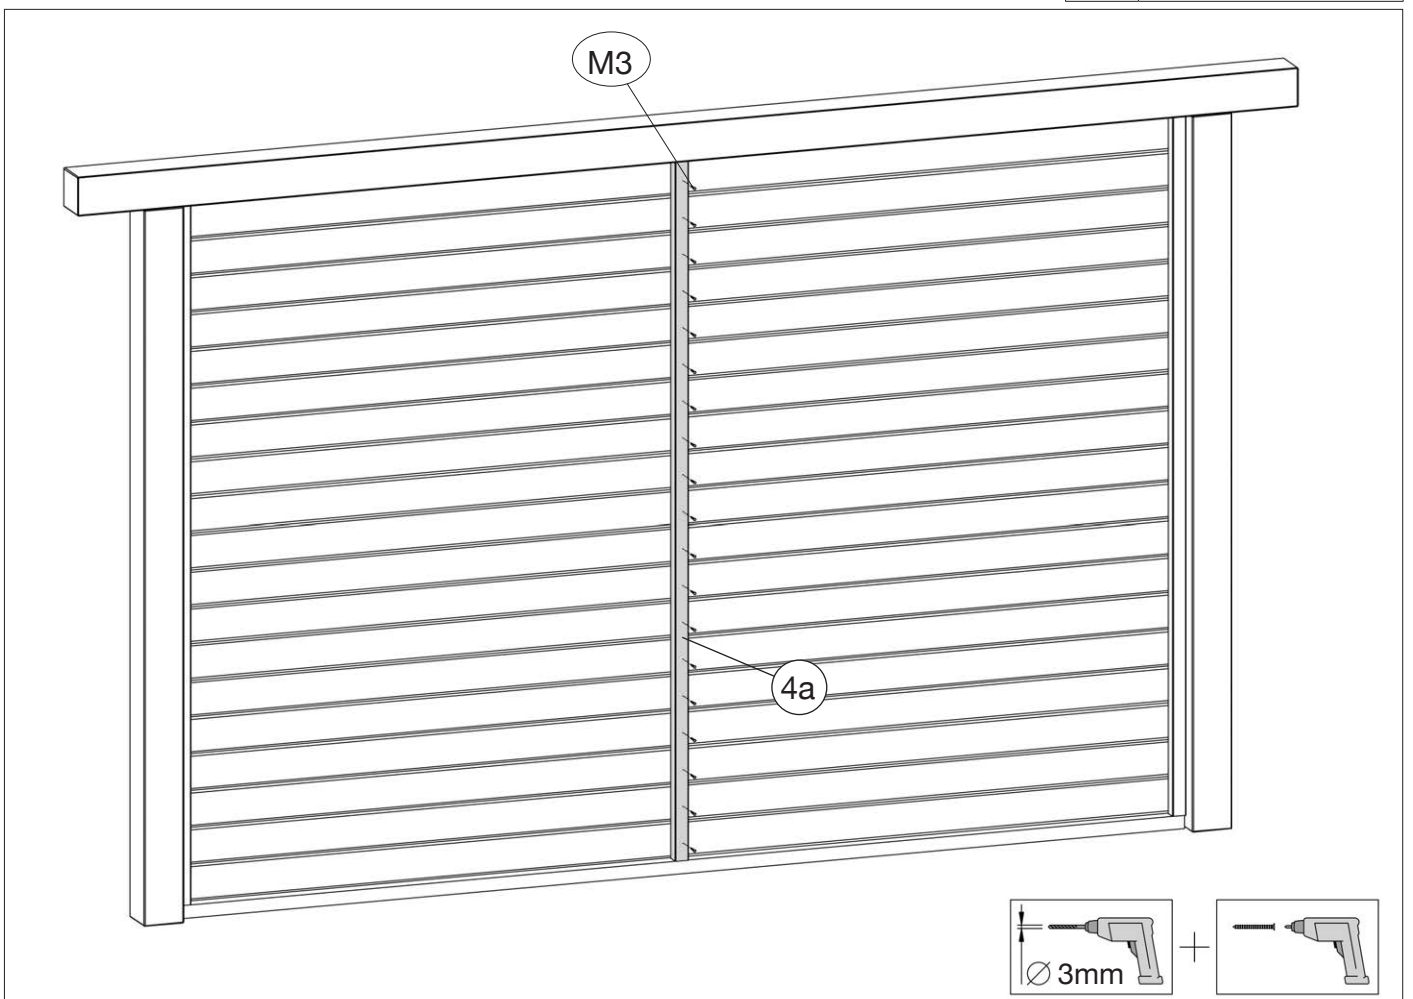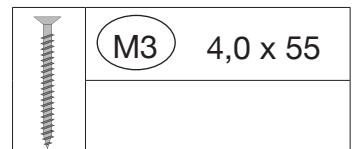

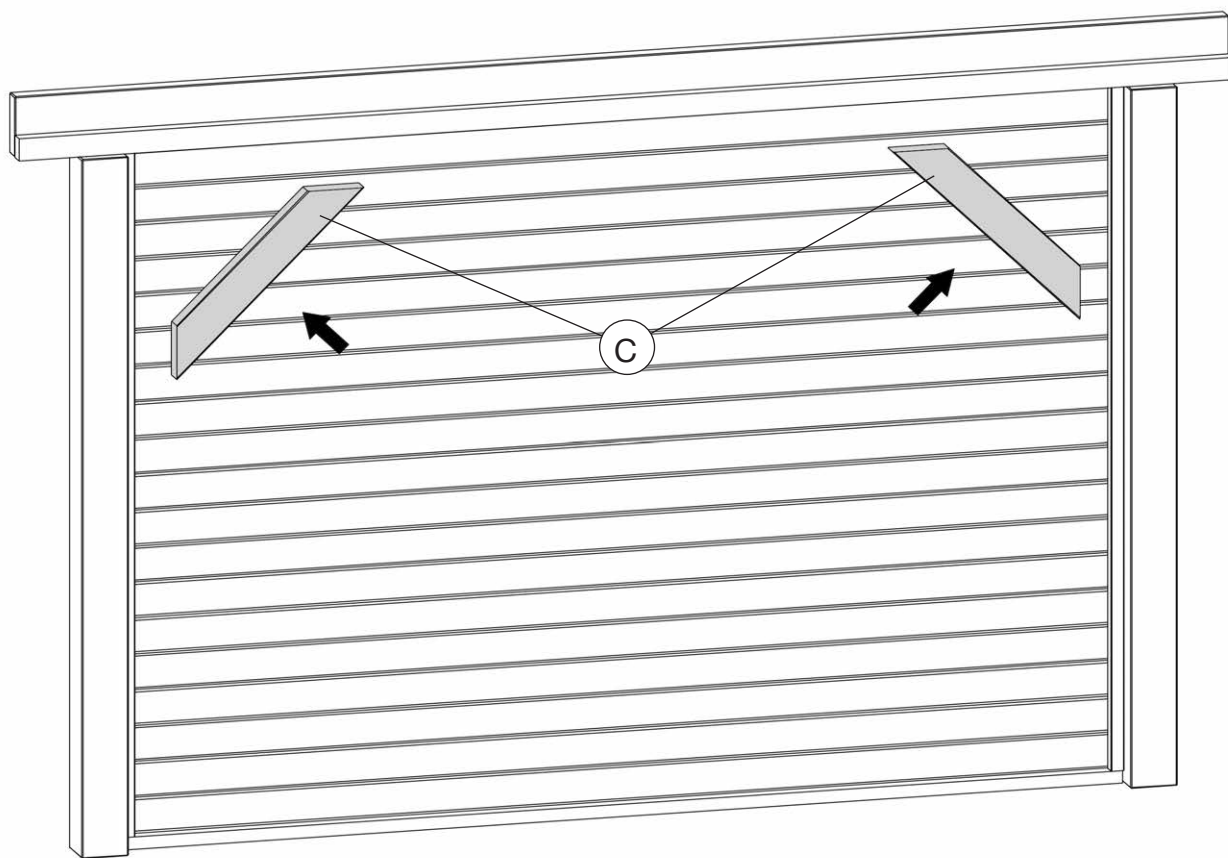

weka

weka Holzbau GmbH

Johannesstr. 16, 17034 Neubrandenburg

Tel.: +49 (0)395 42908-0

Fax: +49 (0)395 42908-83

Mail: info@weka-holzbau.com

Web: www.weka-holzbau.com

MA Art.-Nr.: 800.0286.05.63